


WALL OPENING REQUIRED- 19"w X 21 1/2"h
CHUTE OPENING REQUIRED- 15 3/8"w X 19 5/8"h

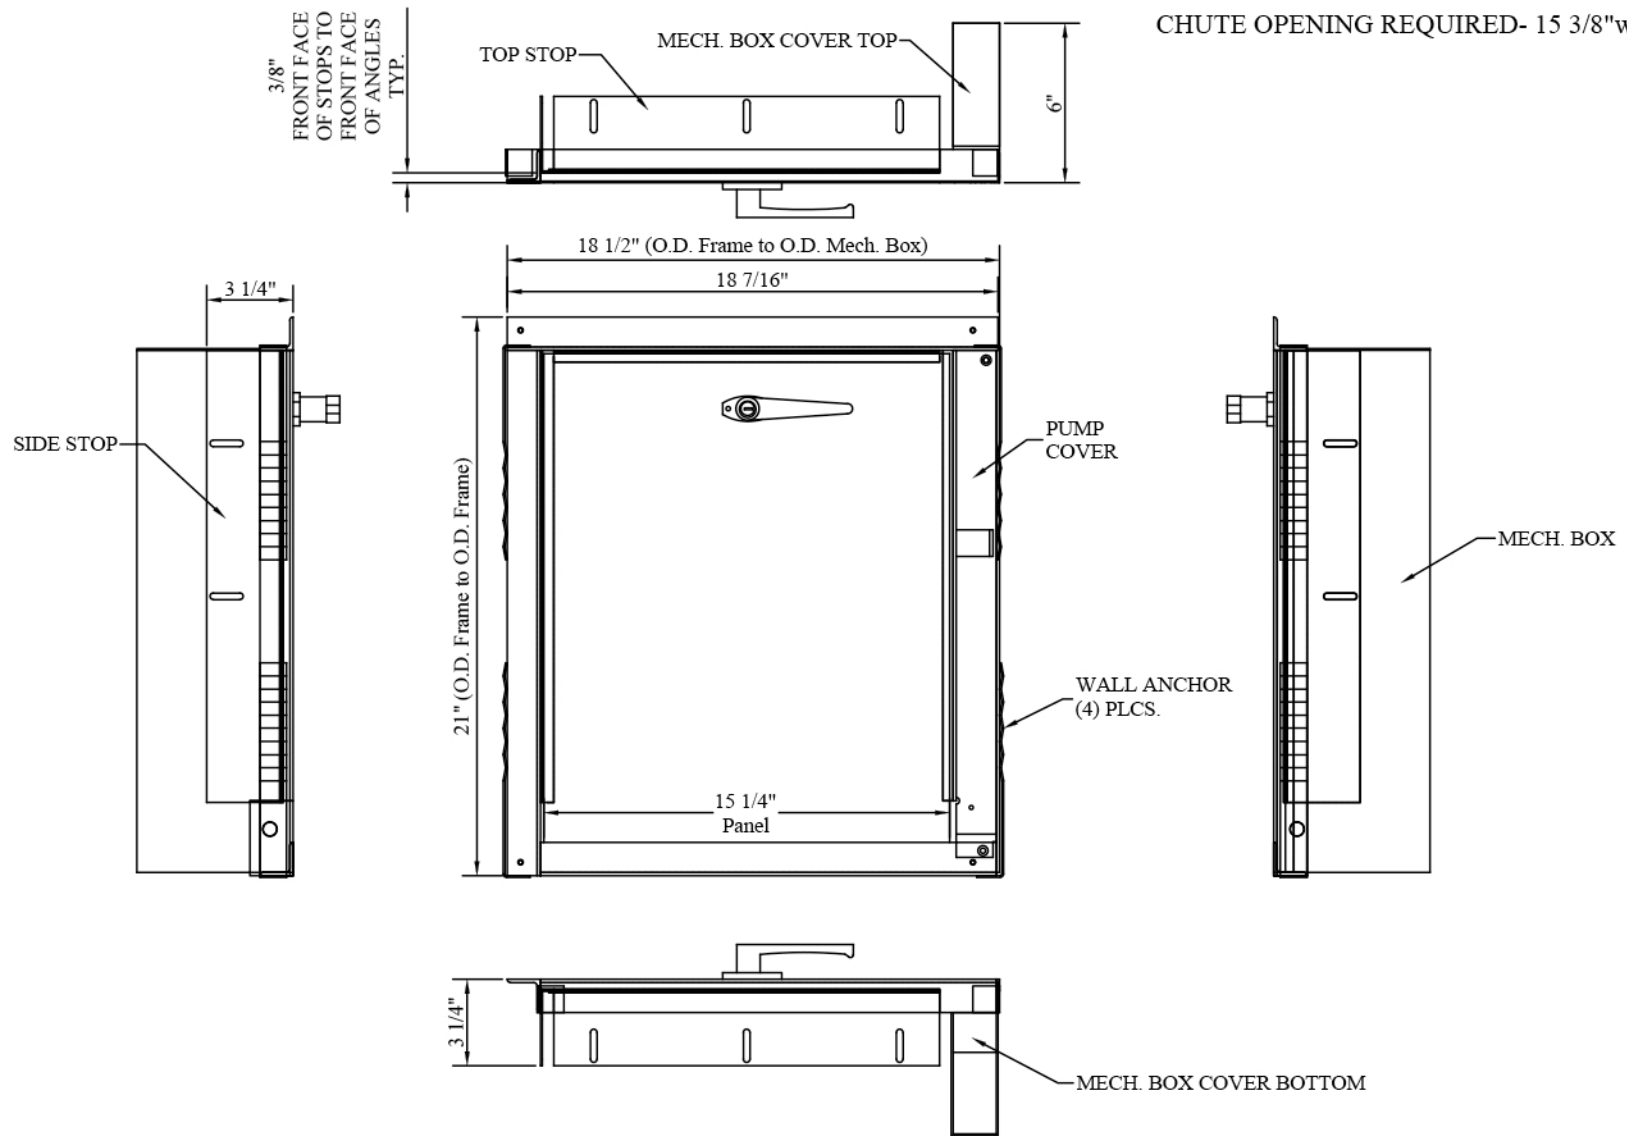

15"x18", bottom hinged, hand operated,
self-closing intake door with 22 ga. SS front & 18 ga Al-Stl door back.
Certified to UL 10-B, Ninth Edition, with 250 deg F. max. temp. rise over 30
minutes during a 90 minute test.